




1


3



ES SHOWN BASED ON 22"x34" DRAWING

G-001
Sheet 1 of 10

 

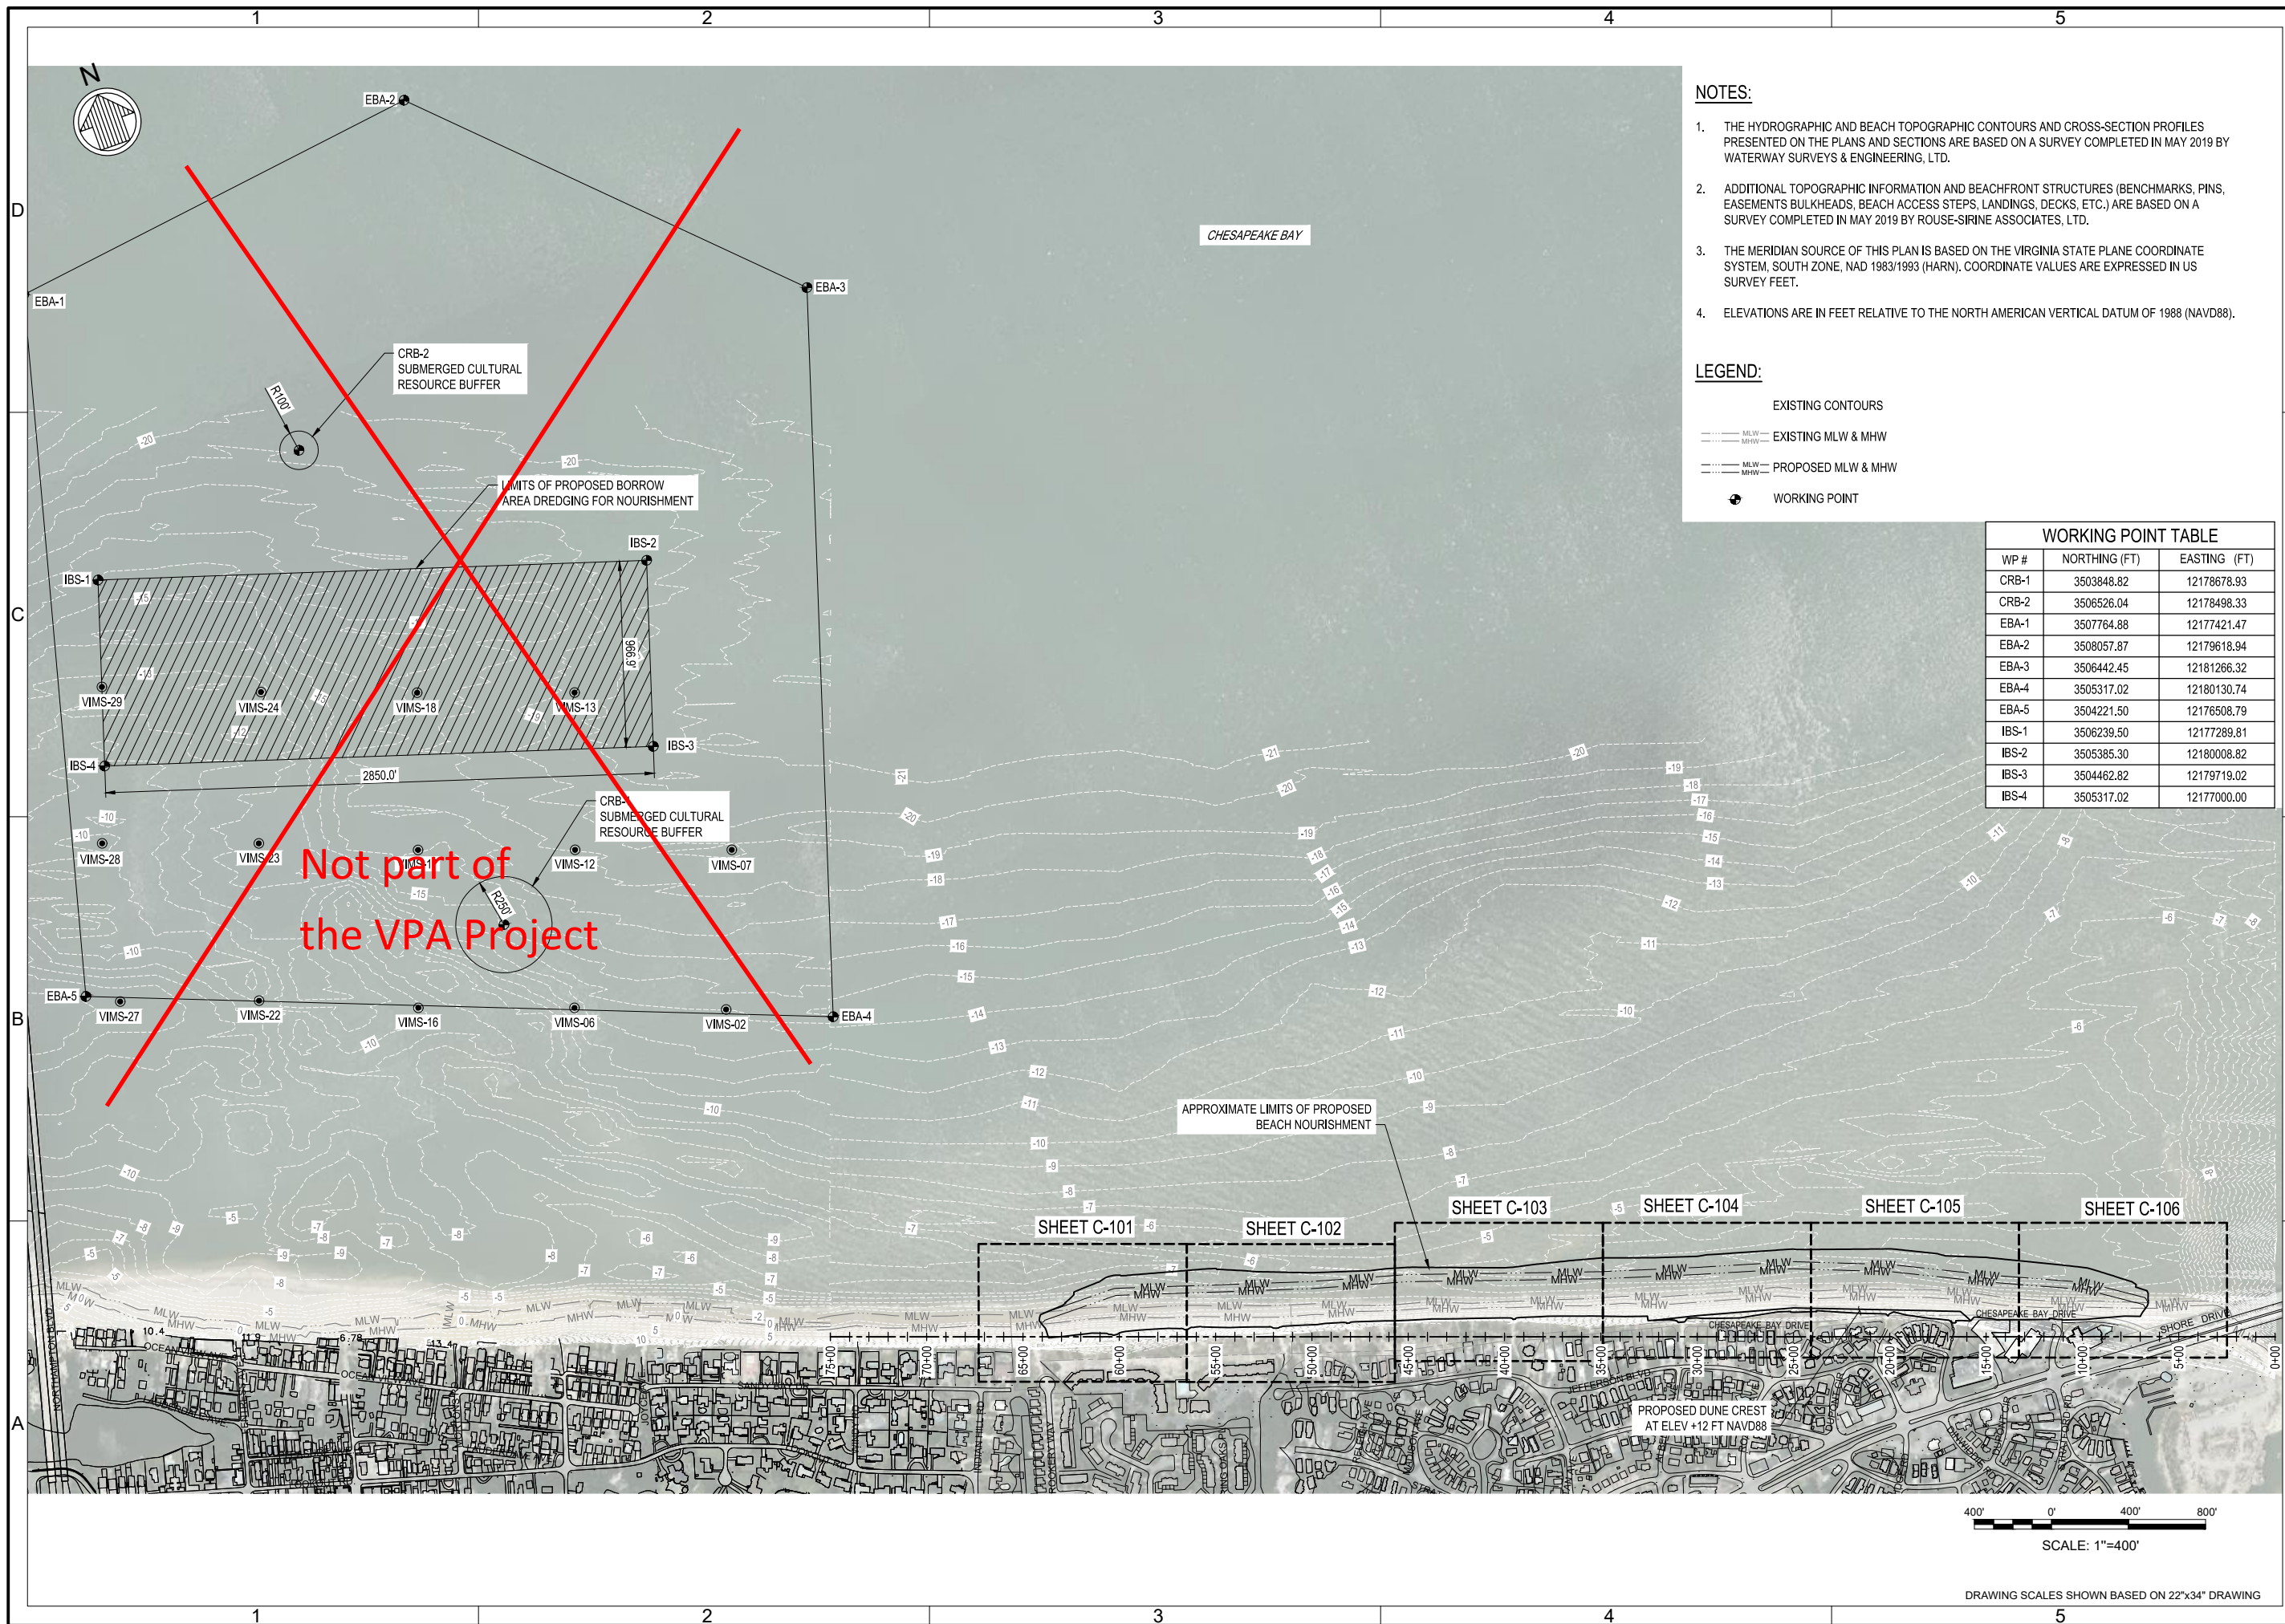[illegible]

**OCEAN PARK BEACH NOURISHMENT
VIRGINIA BEACH, VA**

OVERALL PLAN

08/2019	M&N Project No. 9859-16	
YC	Old by: IB	Drawing code:
Dwn by: TSL	Reviewed by: BPJ	
Submitted by: MOFFATT & NICHOL		Drawing Scale: AS NOTED Plot scale: 1" = 10' (SHEET)



101 W. MAIN STREET #800
NORFOLK, VA 23510
757-628-8222



PREPARED FOR:
CITY OF VIRGINIA BEACH
DEPARTMENT OF PUBLIC WORKS

Sheet
Reference
Number:
C-100
Sheet 2 of 10

File: Q:\NOR\3859-16\cadd\Archives\Permit Drawings\9859-16 Ocean Park Beach Nourishment Permit Drawings\985916C-100; Plotted: 8/1/2019 3:16 PM by LIPKINS, TURI; Saved: 8/1/2019 3:13 PM by TLIPKINS

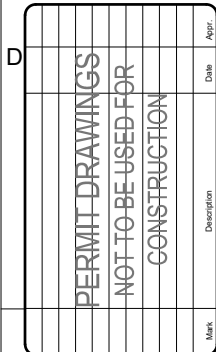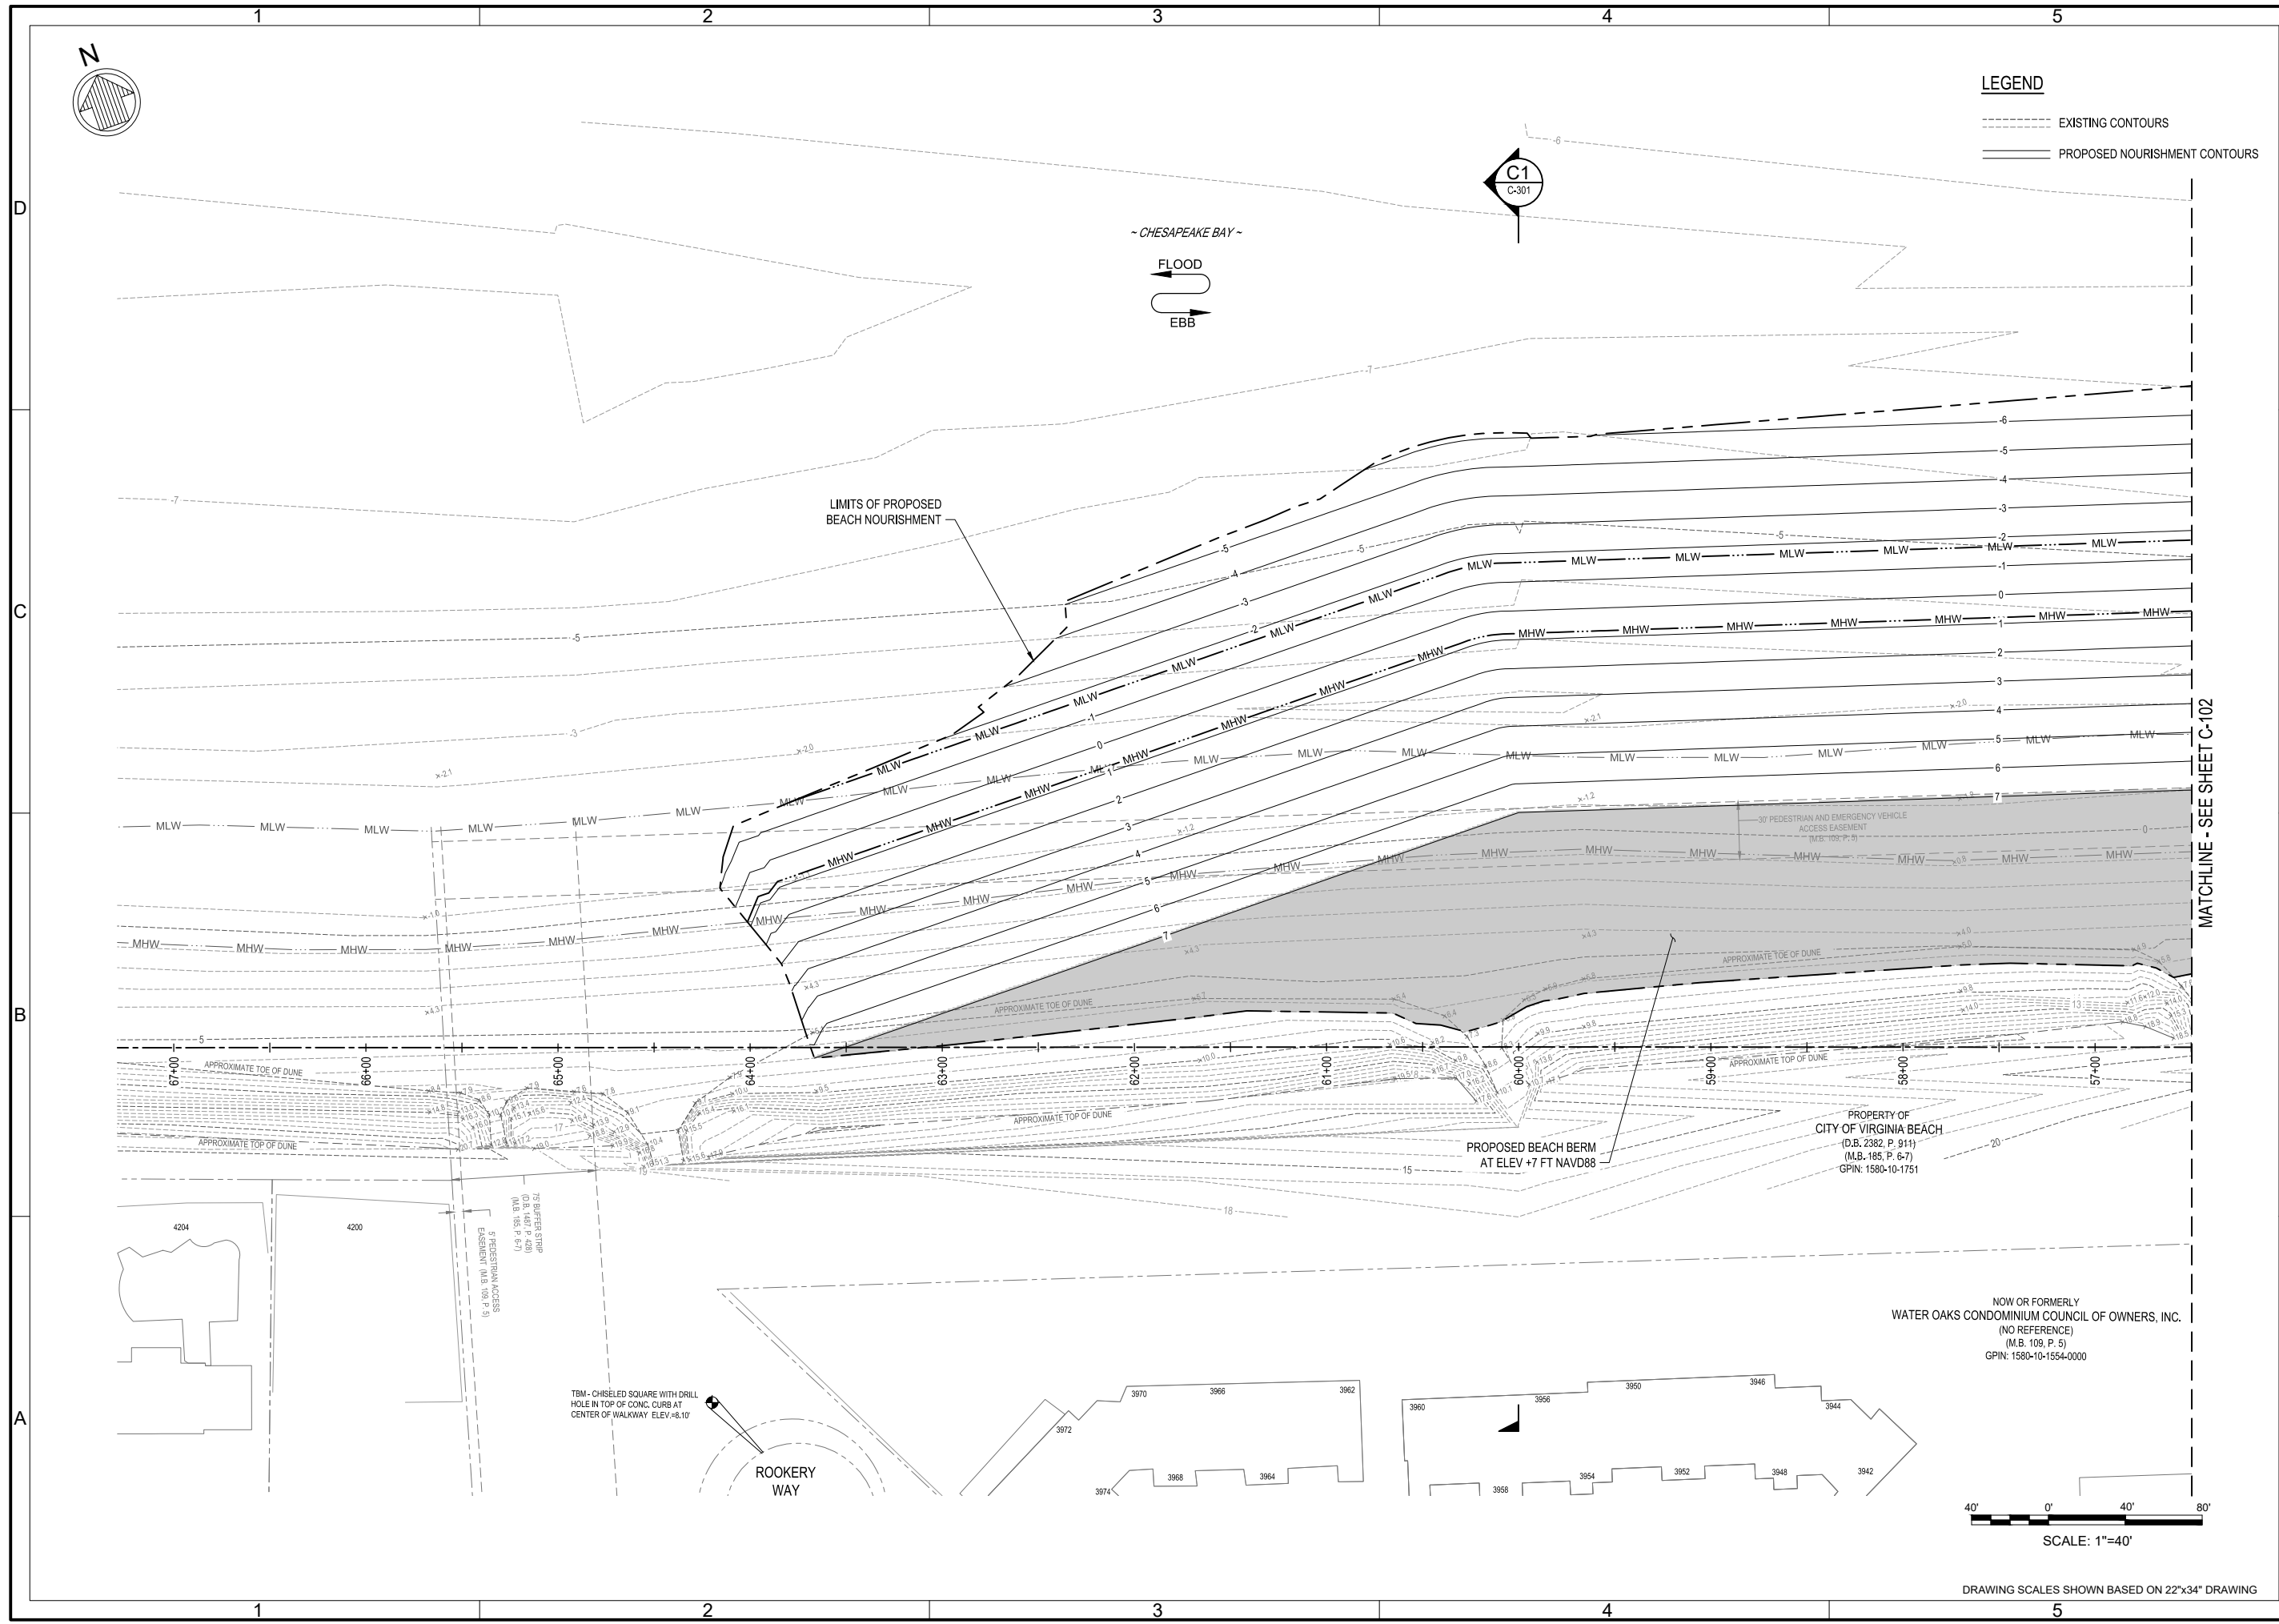


BEACH FILL PLAN - SHEET 1 OF 6

 moffatt & nichol	101 W. MAIN STREET #800 NORFOLK, VA 23510 757-426-9422		Designed by: YC	Date: 02/2019	Rev: -
			Drawn by: IB	M&N Project No. 9859-1B	
			Titled: TSL		
			Reviewed by:	Drawing code:	
			Submitted by: BPJ	Drawing Scale: AS NOTED	Plot scale: 1:1 (D SHEET)
PREPARED FOR: CITY OF VIRGINIA BEACH DEPARTMENT OF PUBLIC WORKS					

A diagram of a square with side length A . The left side is labeled A .

Sheet
Reference
Number:
C-101
Sheet 3 of 10

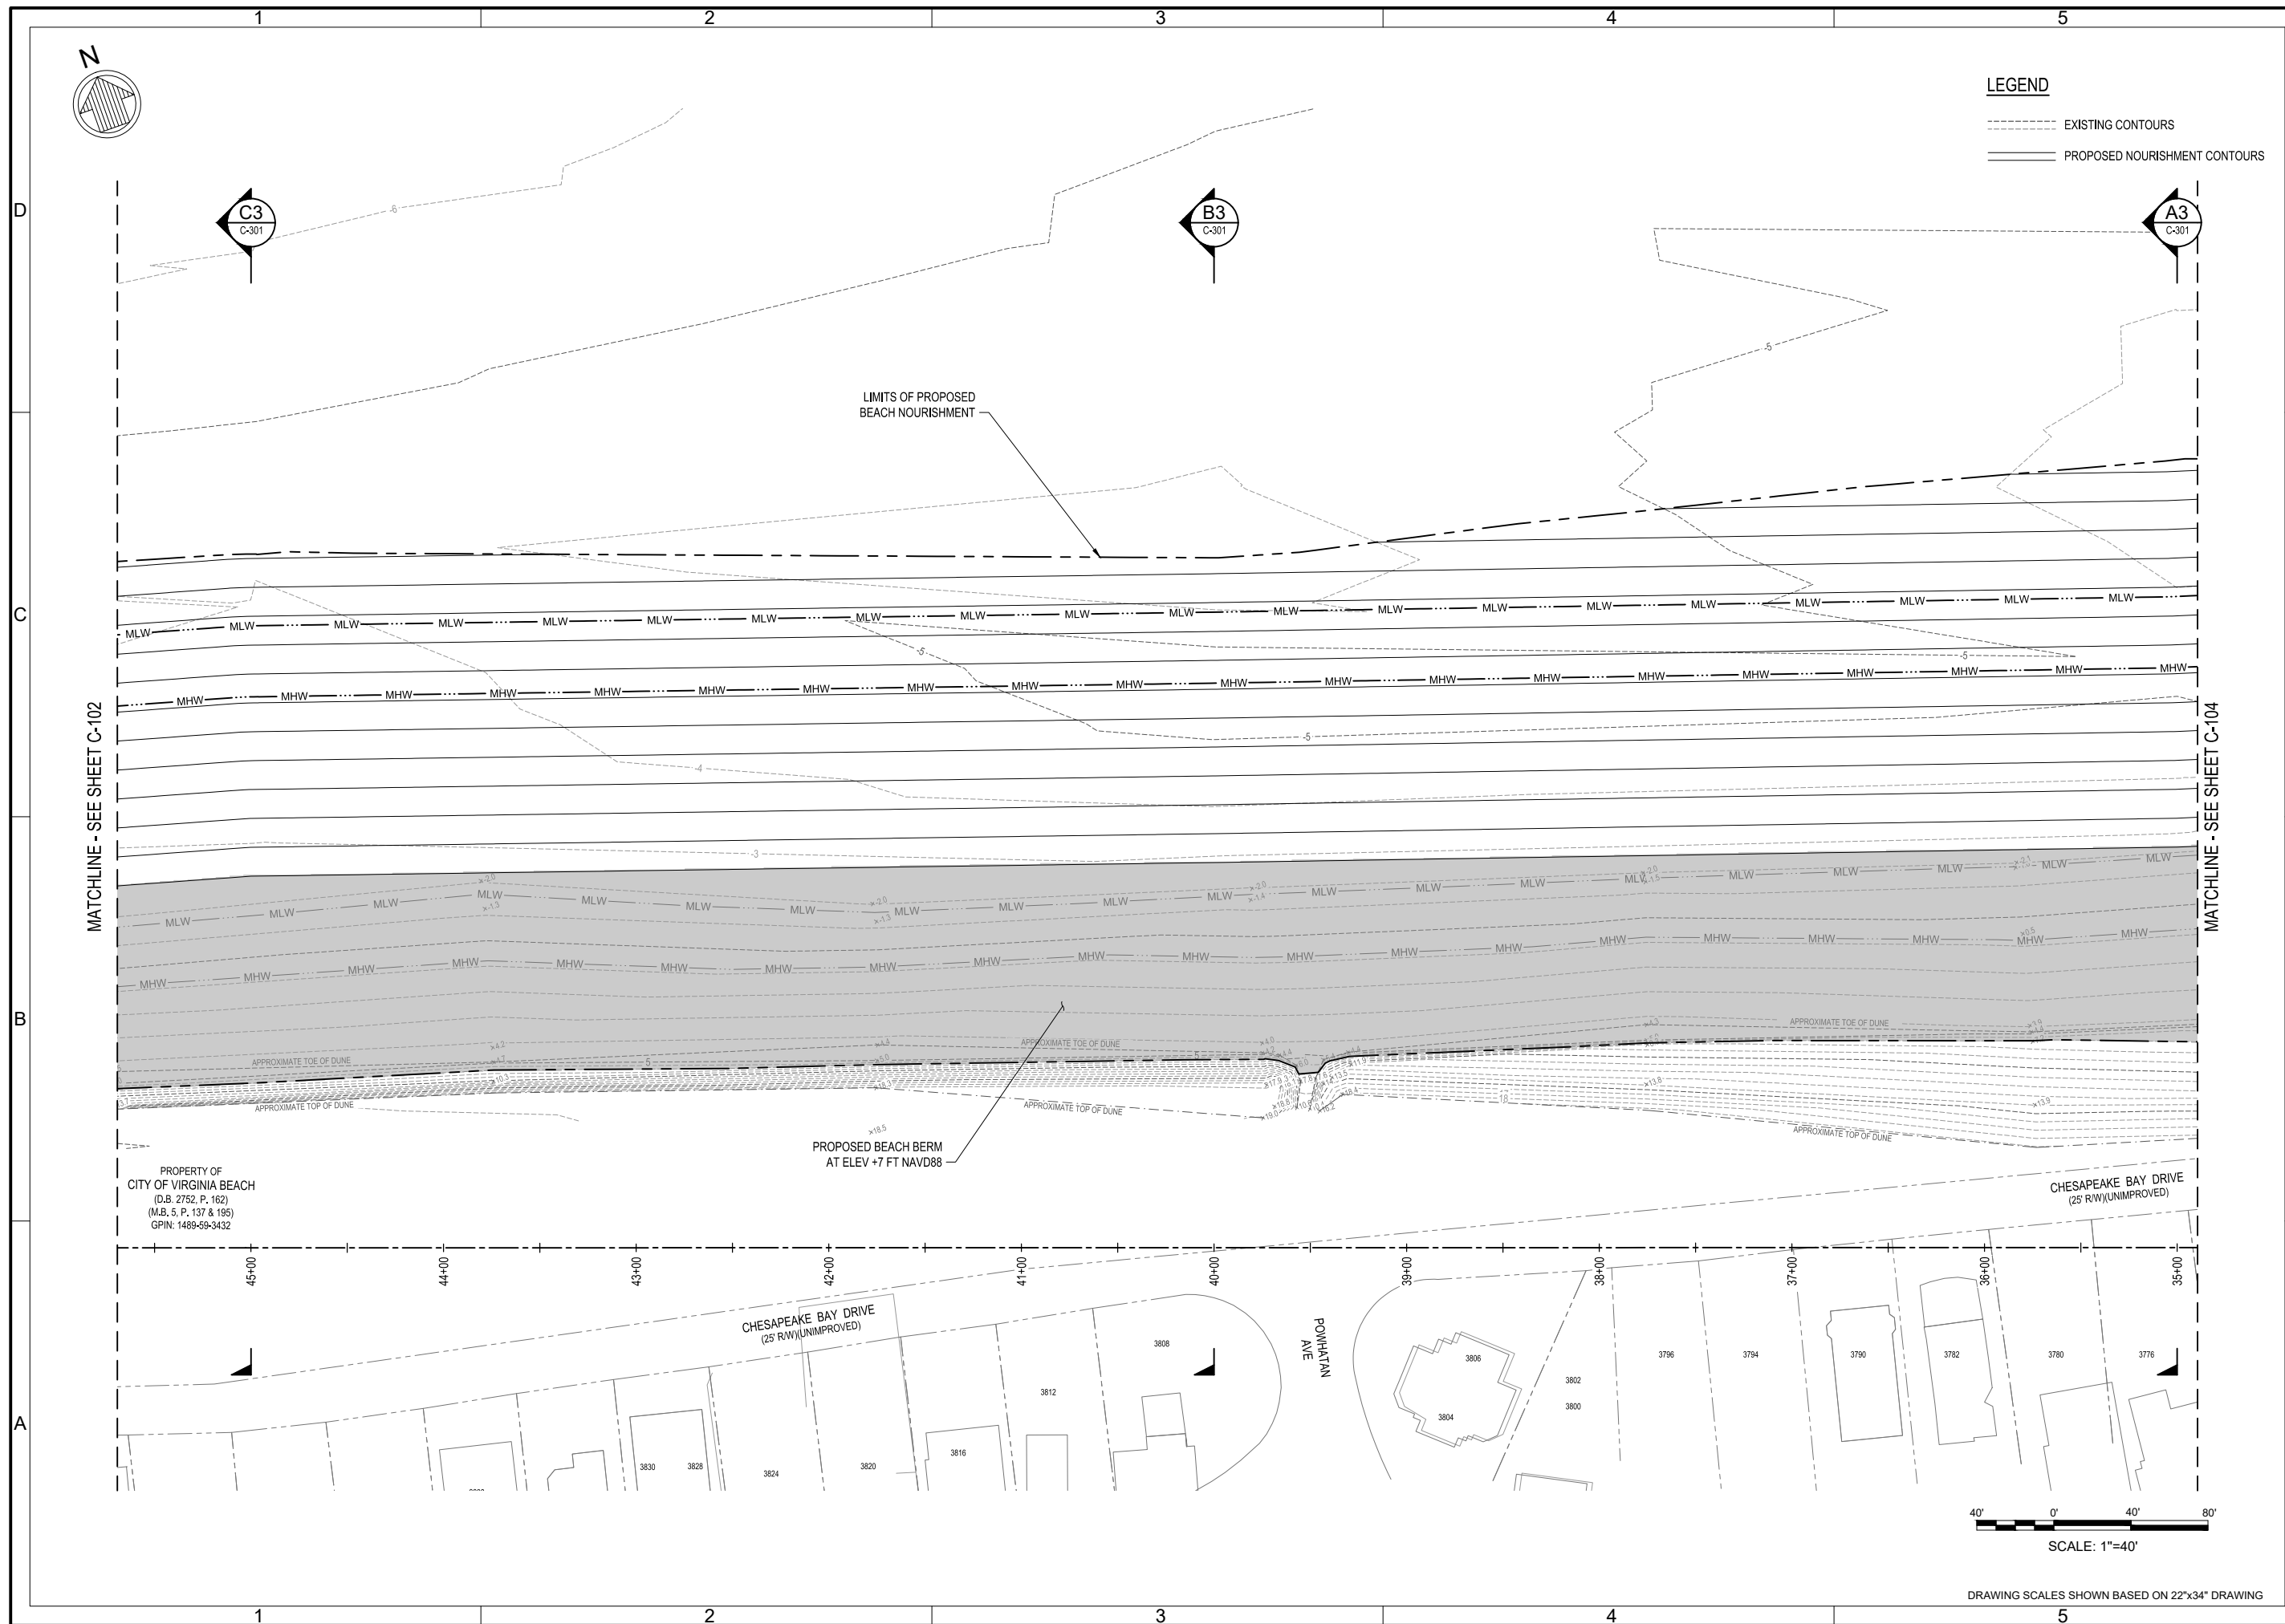[illegible]

**OCEAN PARK BEACH NOURISHMENT
VIRGINIA BEACH, VA**

BEACH FILL PLAN - SHEET 3 OF 6



	101 W. MAIN STREET #800 NORFOLK, VA 23510 757-628-9622	Designed by:	YC	Date:	08/2019	Rev:	-
		Drawn by:	IB	M&N Project No:	0859-16		
		TSL					
		Reviewed by:		Drawing code:			
		Submitted by:	BPJ	Drawing Scale:	AS NOTED		
PREPARED FOR: CITY OF VIRGINIA BEACH DEPARTMENT OF PUBLIC WORKS							
MOFFATT & NICHOL Plot scale: 1" (D SHEET)							



A

Sheet
Reference
Number:
C-103
Sheet 5 of 10

File: Q:\NOR\9859-16\cadd\Archives\Permit Drawings\9859-16 Ocean Park Beach Nourishment Permit Drawings - Standard\985916C-101_106 Plotted: 8/1/2019 3:17 PM by LIPKINS, TURL: Saved: 8/1/2019 3:15 PM by TLIPKINS

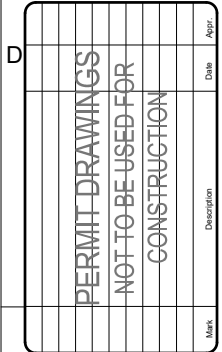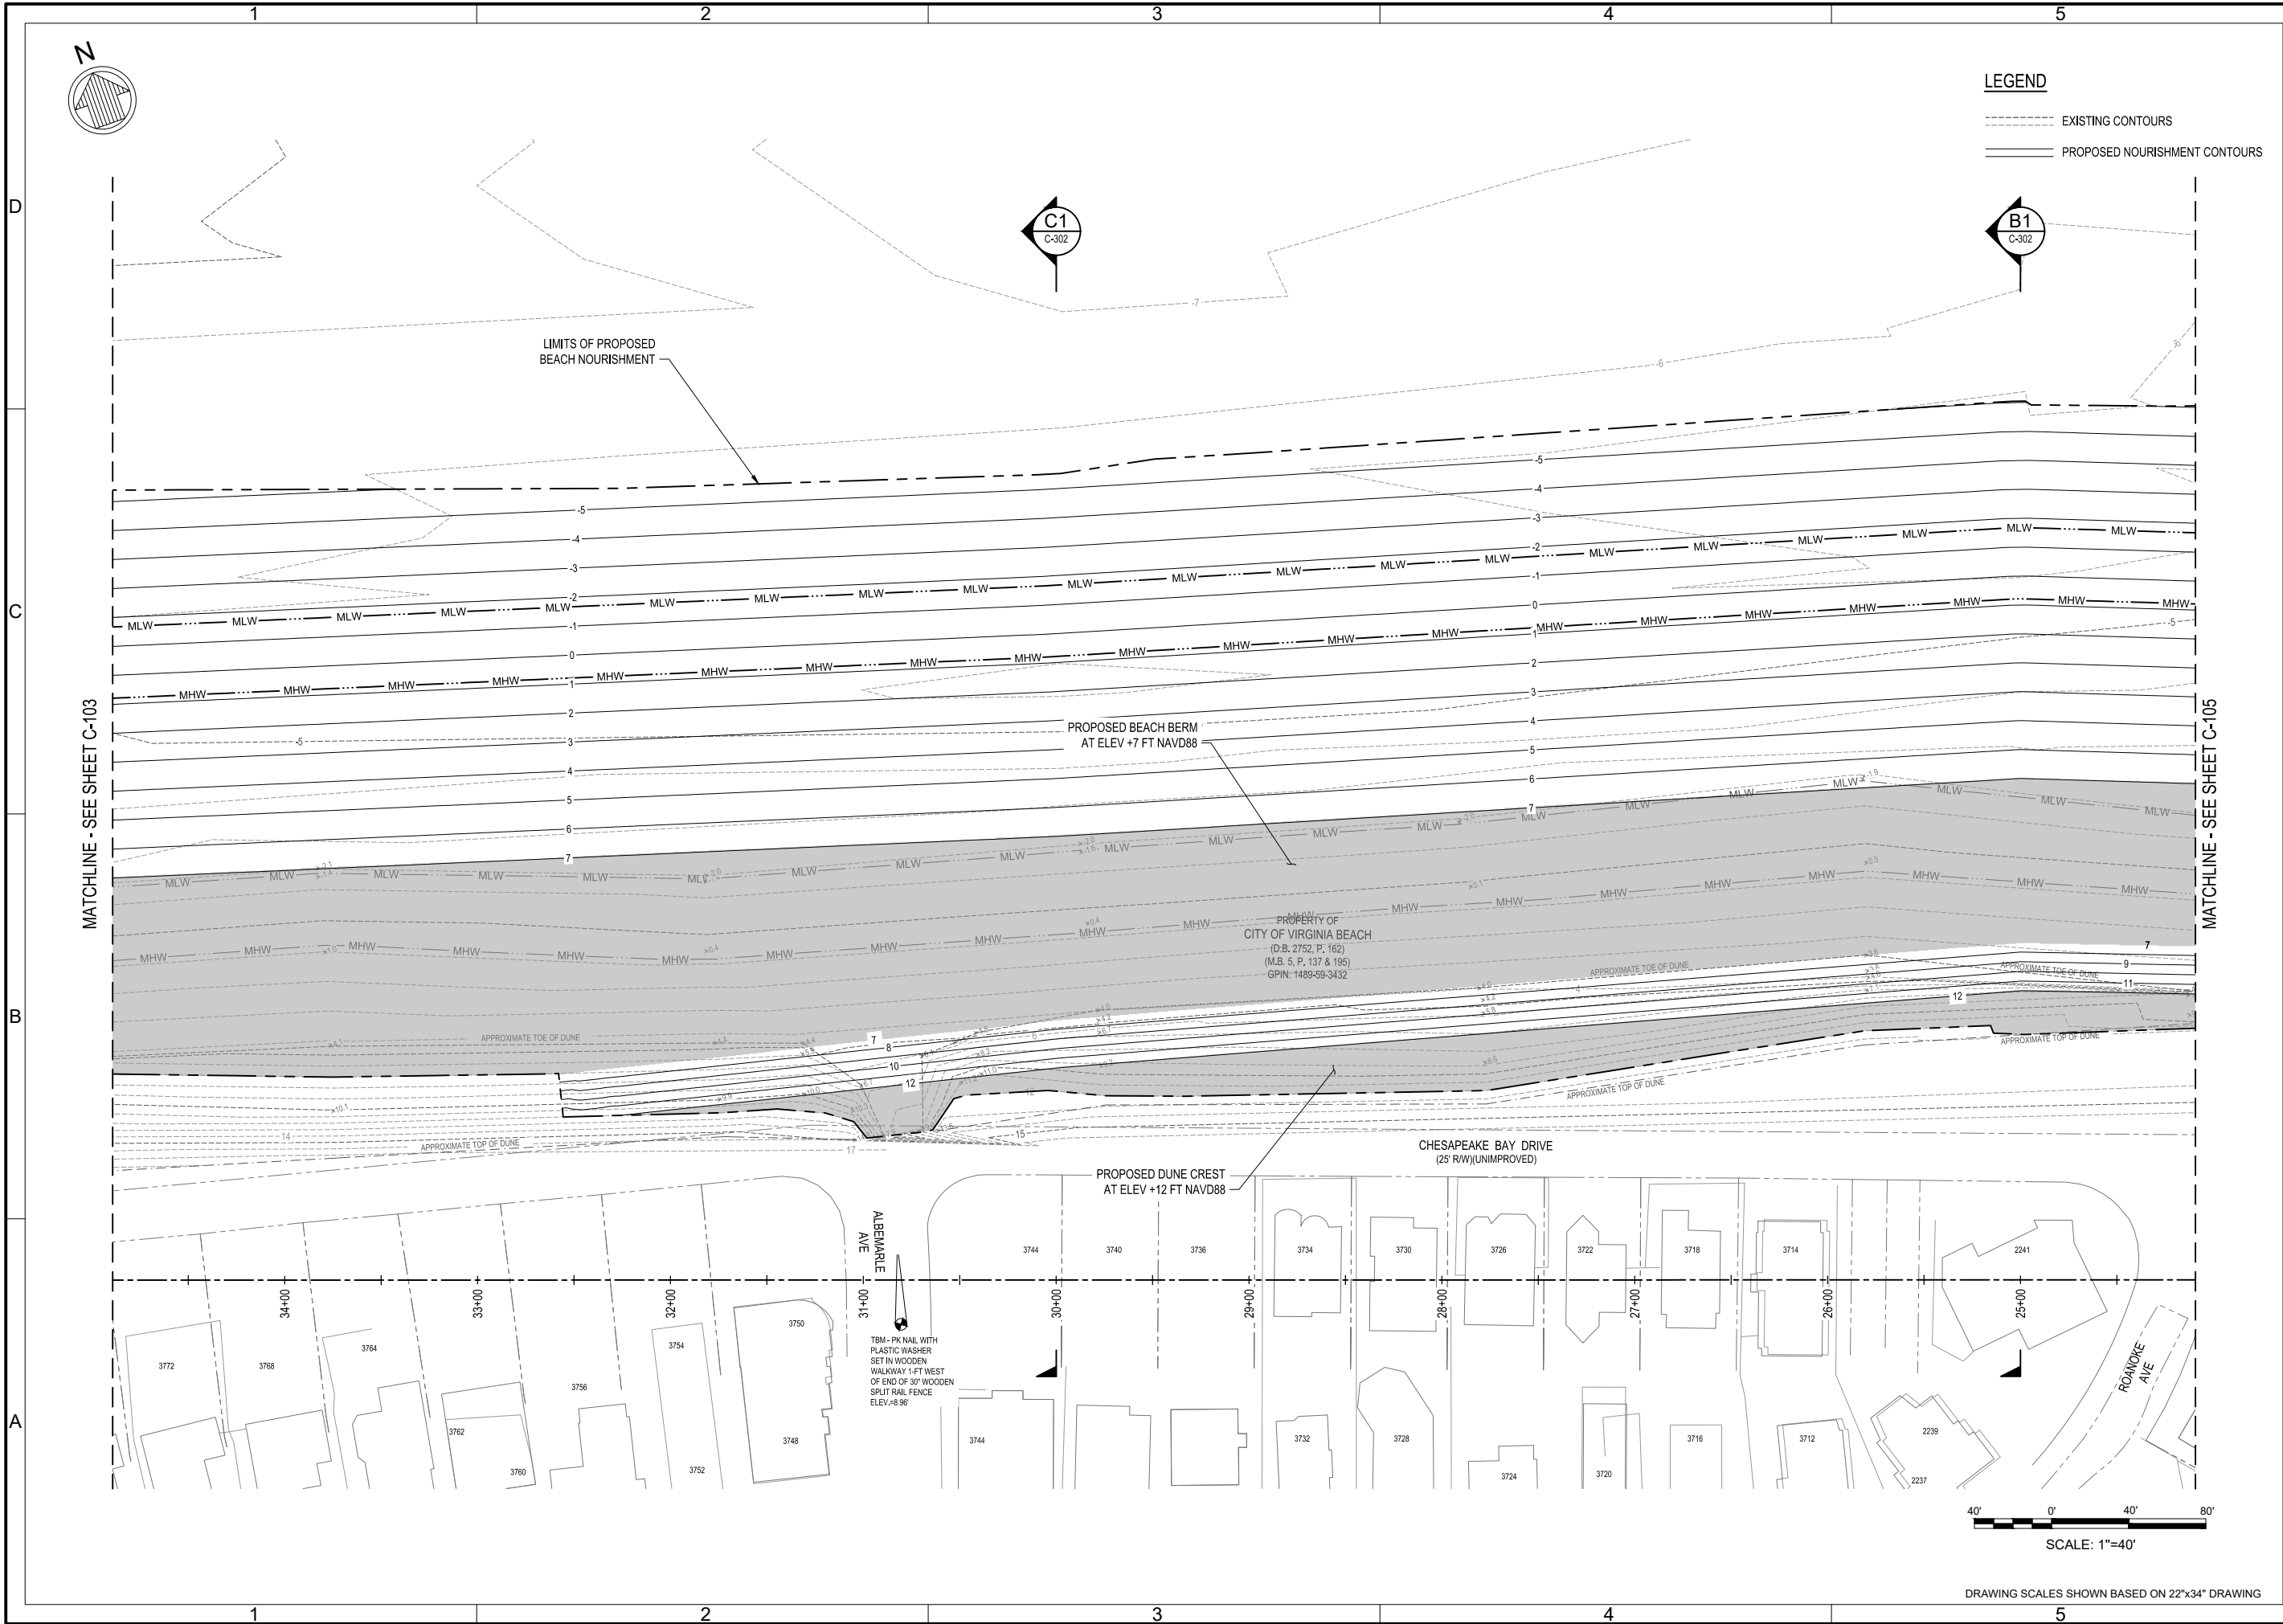

**OCEAN PARK BEACH NOURISHMENT
VIRGINIA BEACH, VA**



BEACH FILL PLAN - SHEET 4 OF 6

 moffatt & nichol	101 W. MAIN STREET #600 NORFOLK, VA 23510 757-628-4222		B	
	Designed by: YC		Date: 08/20/10	
	Drawn by: TSL		M&N Project No.: 8850-16	
	Reviewed by:		Drawing code:	
	Submitted by: BPJ		Drawing Scale: AS NOTED Plot scale: 1" = 1' (0 SHEET)	
PREPARED FOR: CITY OF VIRGINIA BEACH DEPARTMENT OF PUBLIC WORKS				

A diagram of a square with side length A . The label A is placed to the left of the square, indicating the length of its side.

Sheet
Reference
Number:
C-104
Sheet 6 of 10

File: Q:\NOR\9859-16\cadd\Archives\Permit Drawings-Standard\985916C-101_106_Plotted: 8/1/2019 3:17 PM by LIPKINS, TURI-Saved: 8/1/2019 3:15 PM by T.LIPKINS

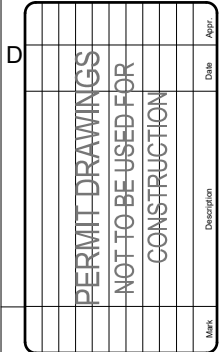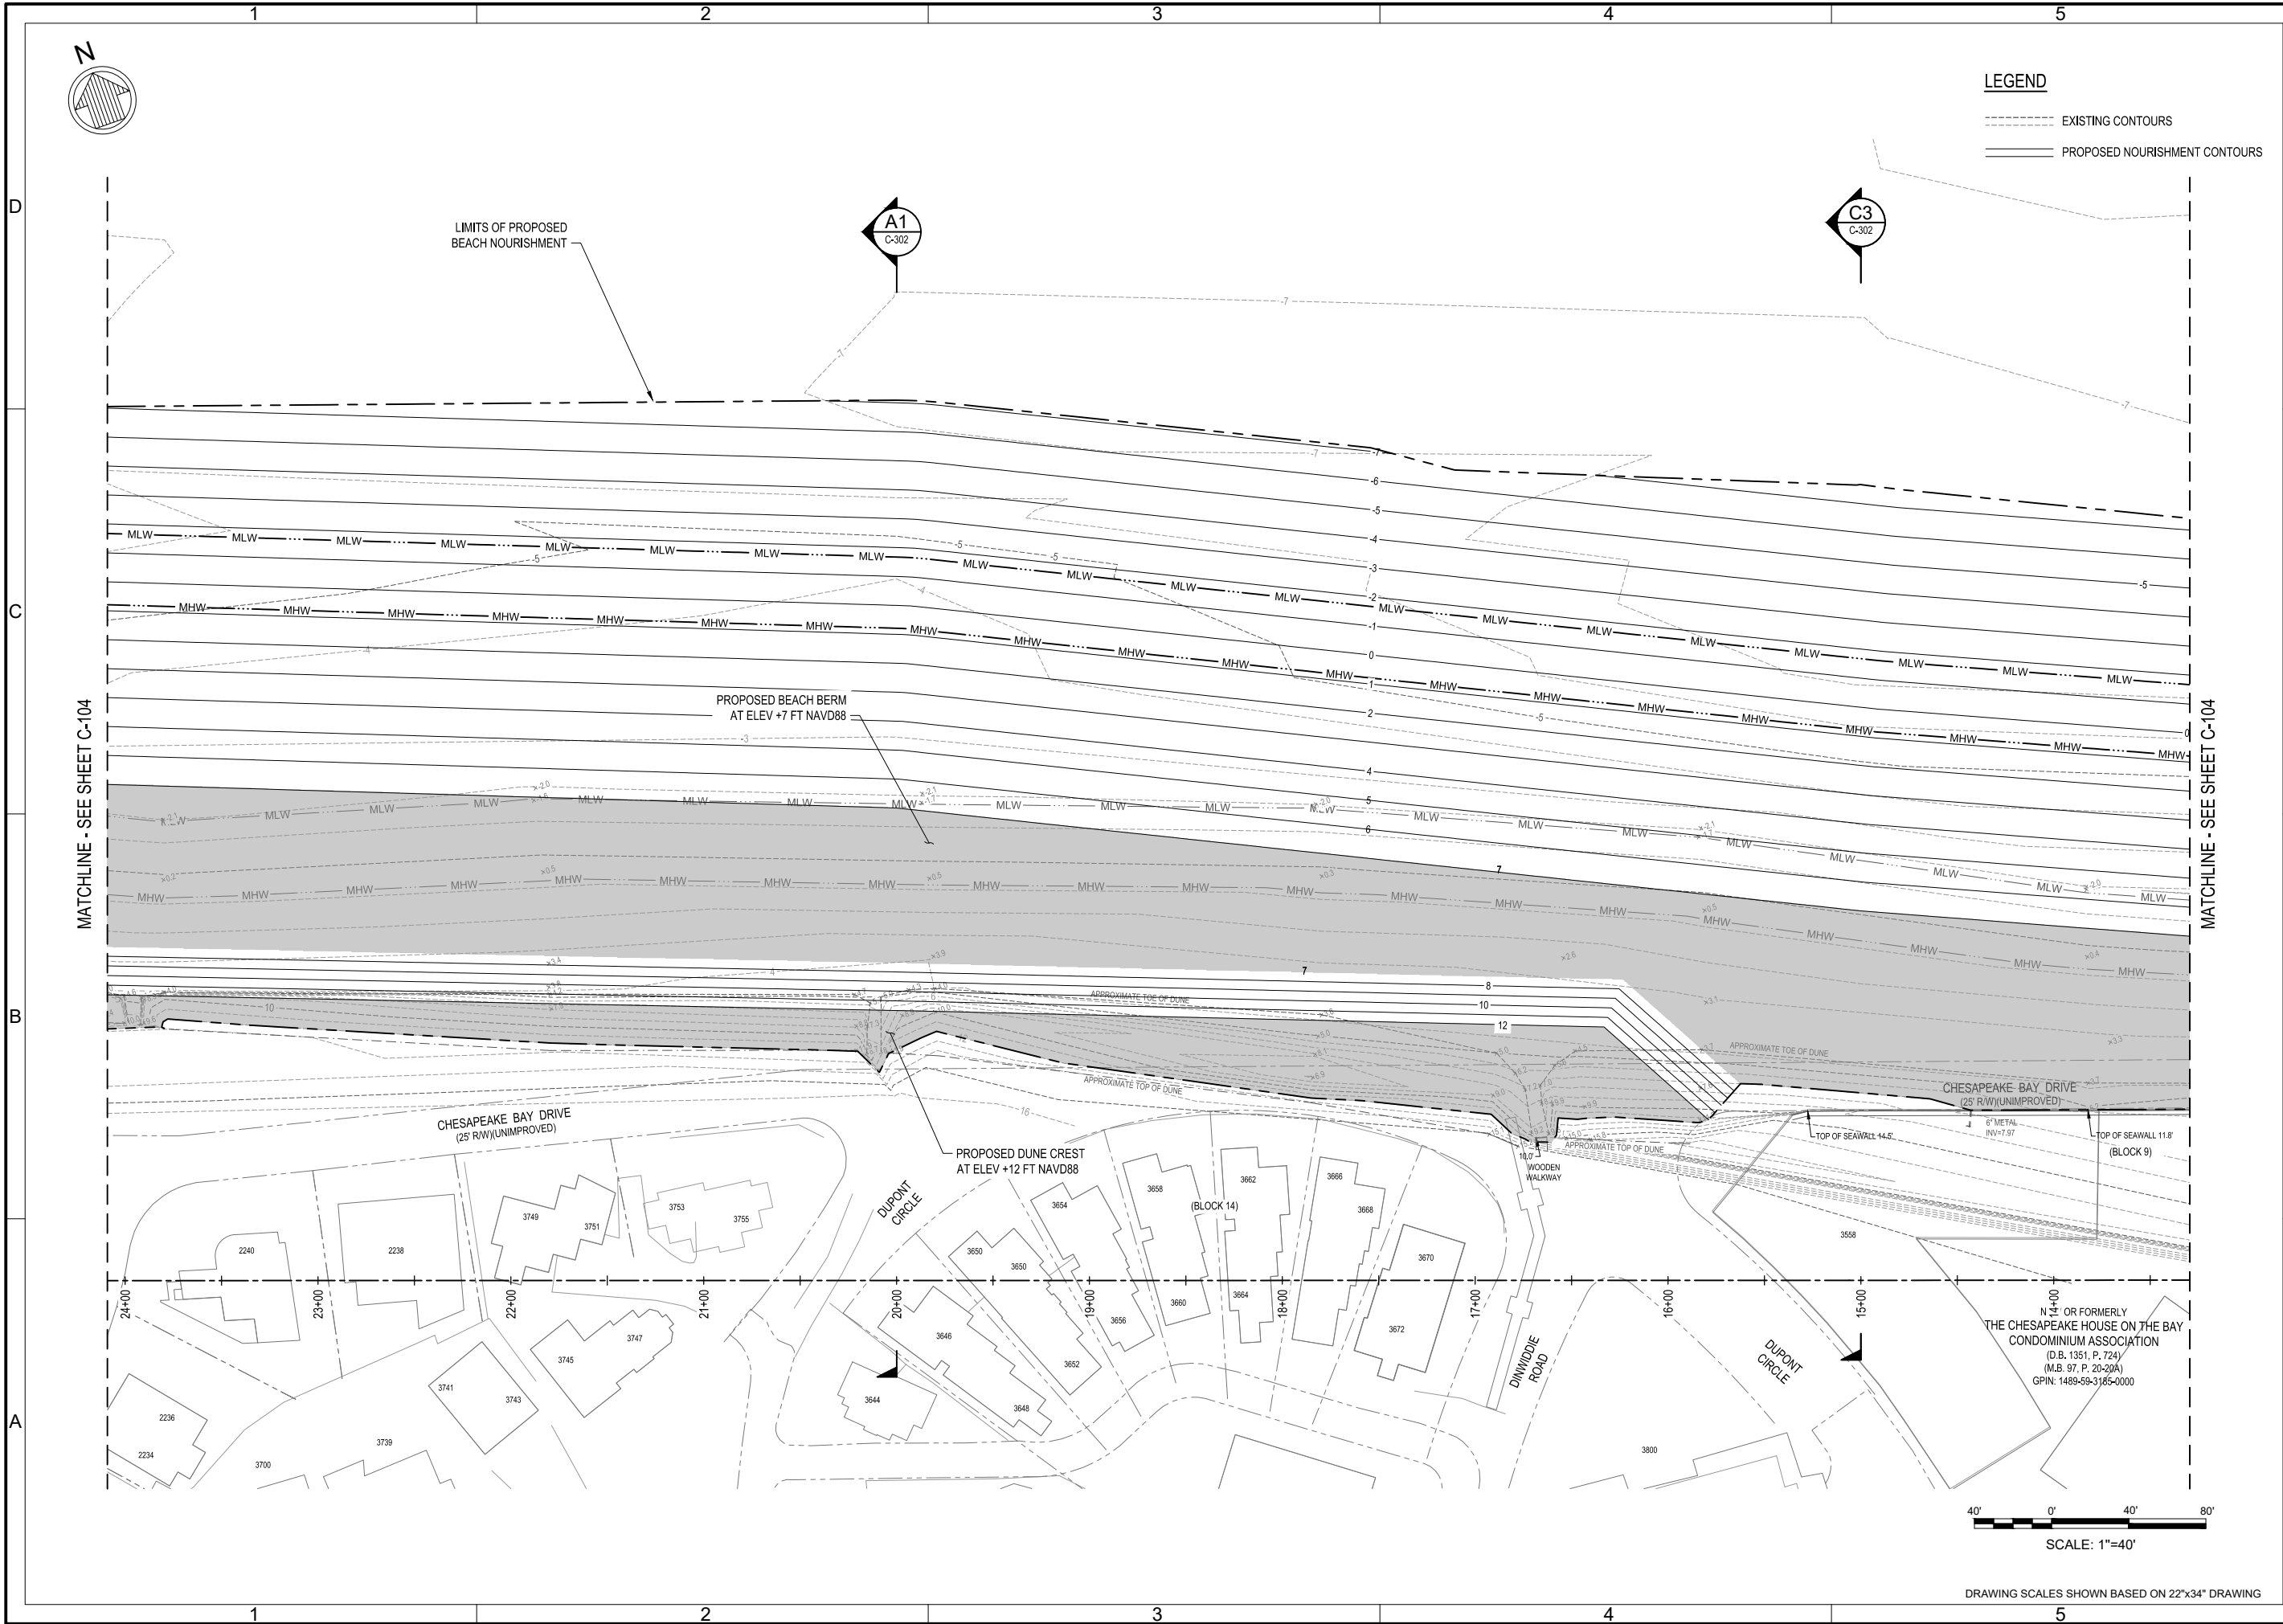



BEACH FILL PLAN - SHEET 5 OF 6

B	Designed by:	YC	Date:	08/2019	Rev.
	Dwn by:	TSL	Clk by:	MAN Project No: 9850-16	
	Reviewed by:	IB	Drawing code:		
		BPJ			
	Submitted by:		Drawing Scale:	AS NOTED	
					MOFFATT & NICHOL
					Plot scale: 1"=10 (SHEET)


moffatt & nichol

PREPARED FOR:
CITY OF VIRGINIA BEACH
DEPARTMENT OF PUBLIC WORKS

Sheet
Reference
Number:
C-105
Sheet 7 of 10

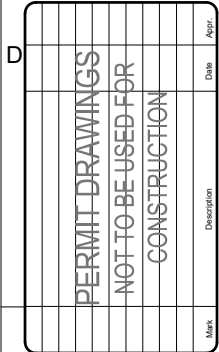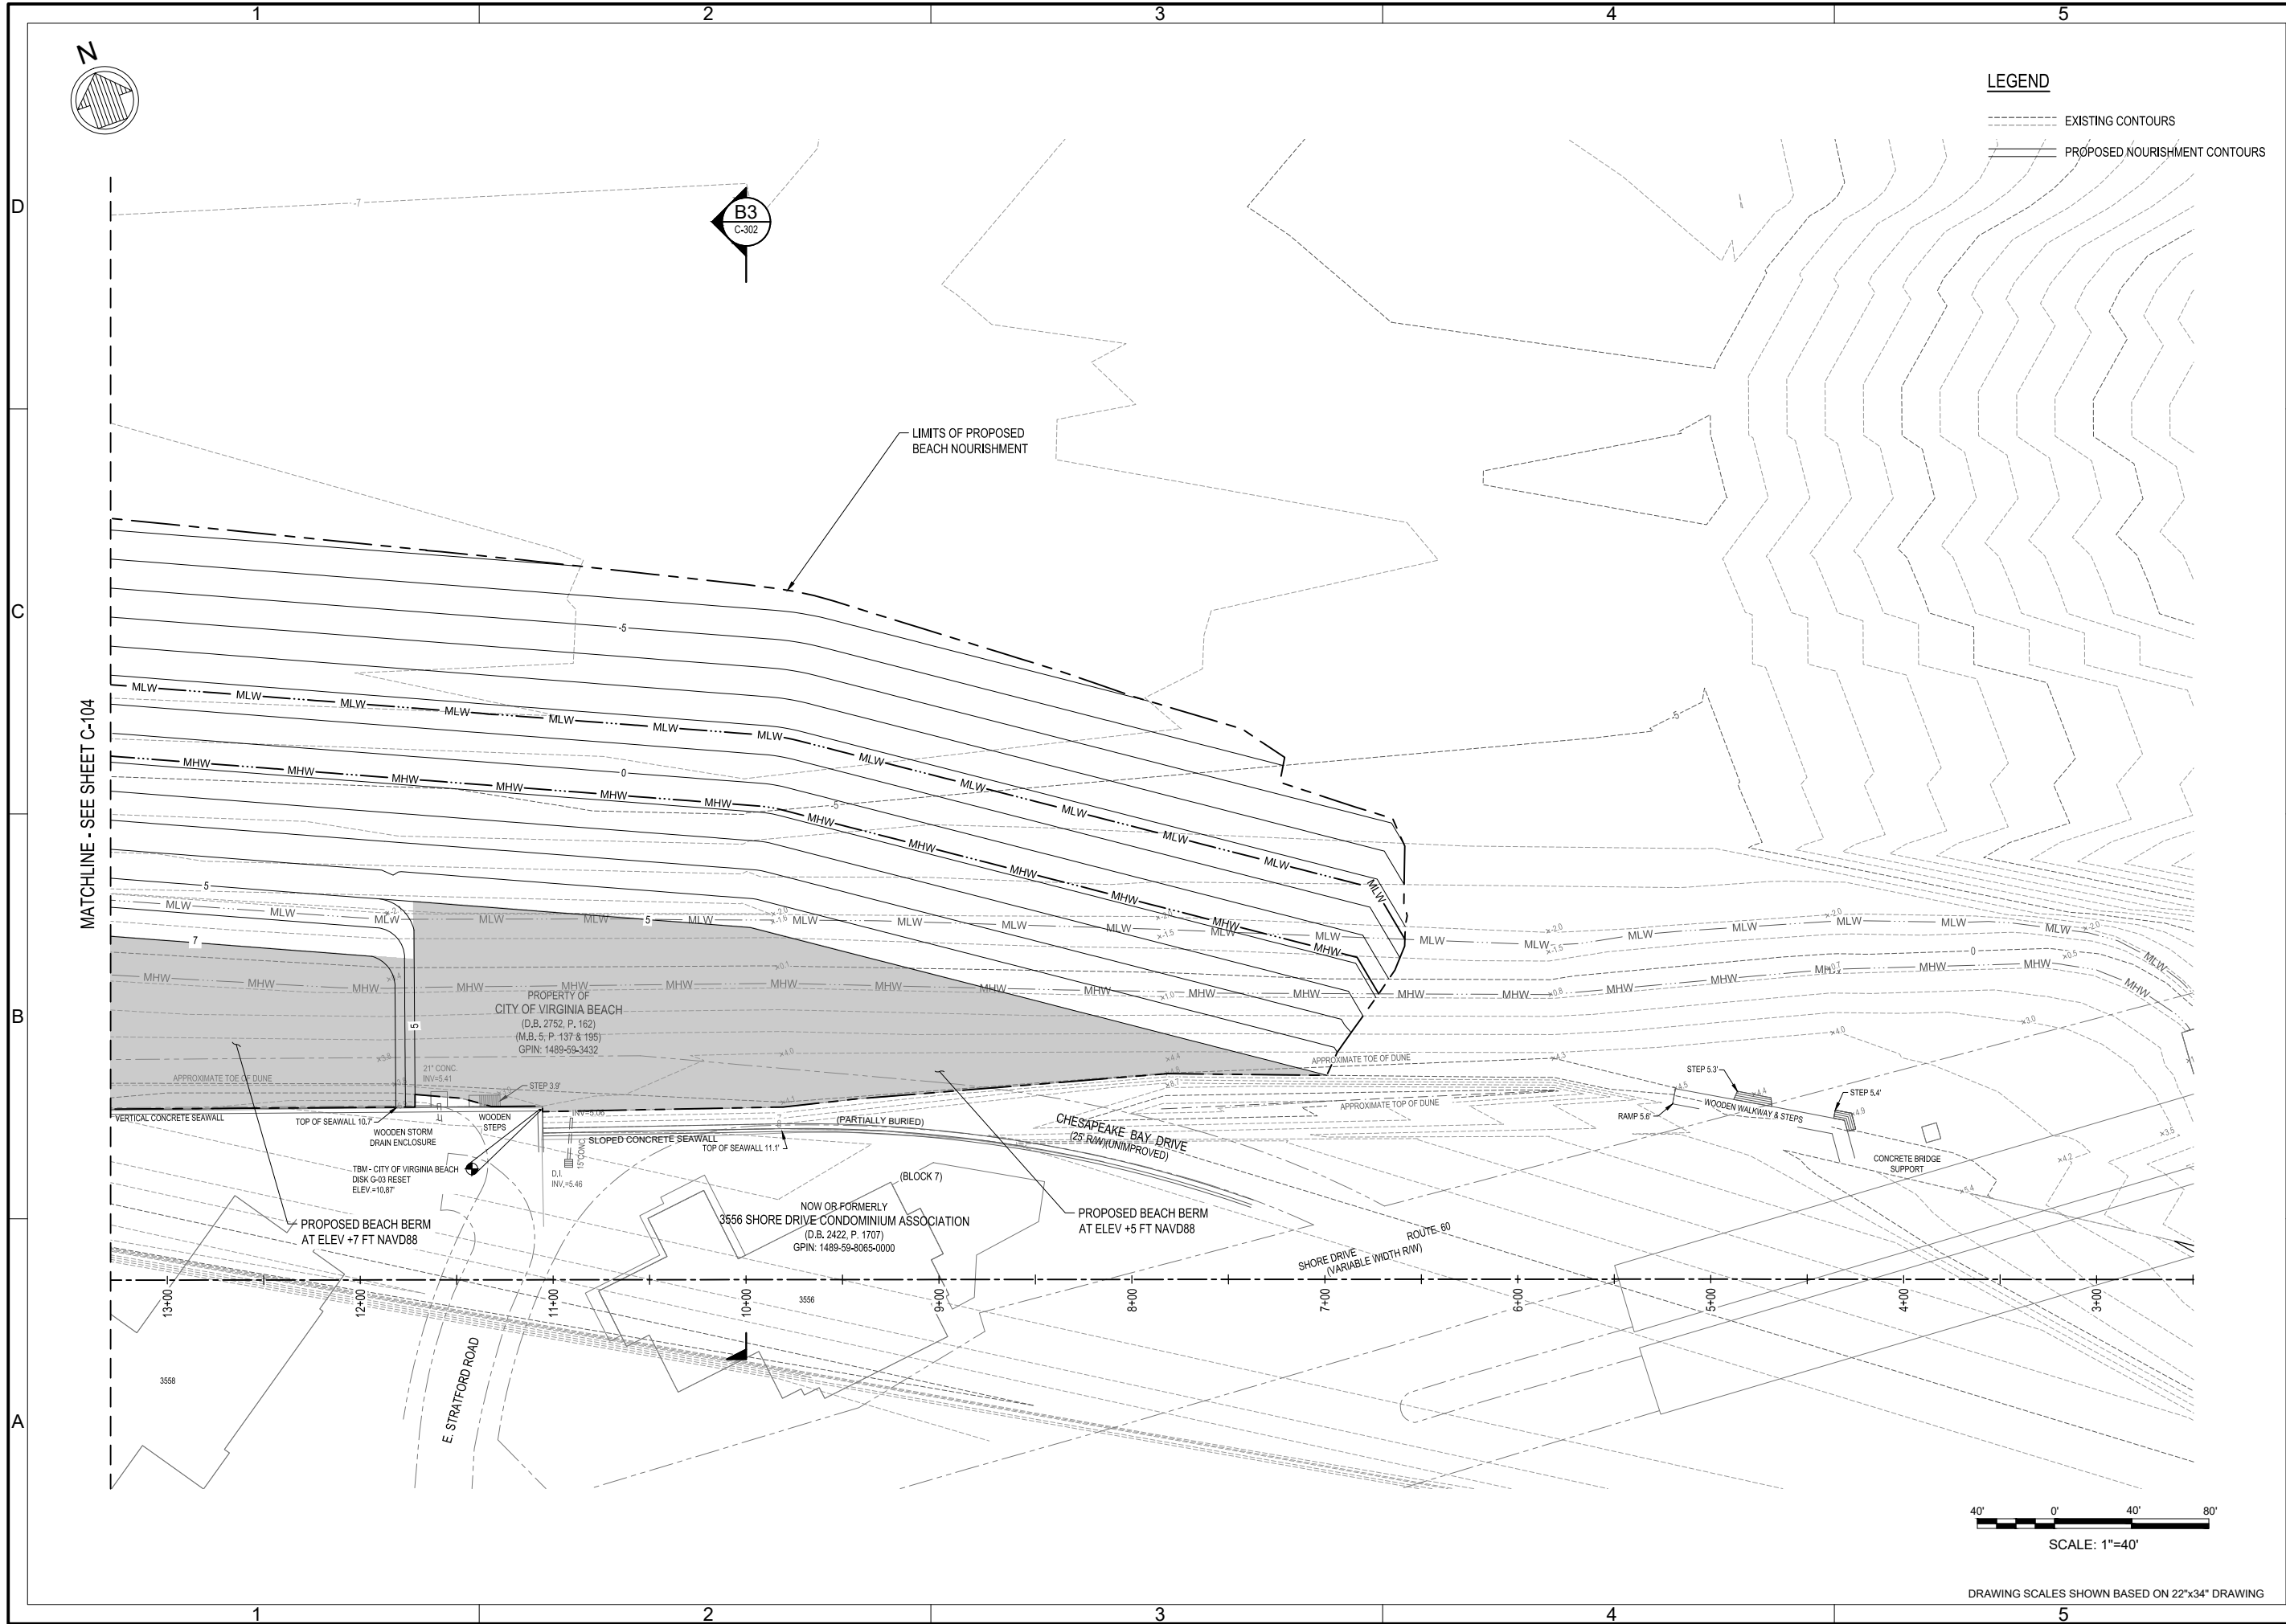


BEACH FILL PLAN - SHEET 6 OF 6

 moffatt & nichol	101 W. MAIN STREET #600 NORTON, VA 23701 757-426-9222		B	
	Designed by: YC		Date: 08/20/19	
	Drawn by: TSL	Check by: IB	M&N Project No: 9850-16	
	Reviewed by:		Drawing code:	
Submitted by: BPIJ		Drawing Scale: AS NOTED		1:10 (SHEET)
MOFFATT & NICHOL				


A diagram of a square with side length A . The left side is labeled A .

Sheet
Reference
Number:
C-106
Sheet 8 of 10


File: Q:\NOR\9859-16\cadd\Archives\Permit Drawings-Standard\985916C-101_106; Plotted: 8/1/2019 3:17 PM by LIPKINS, TURI; Saved: 8/1/2019 3:15 PM by TLIPKINS

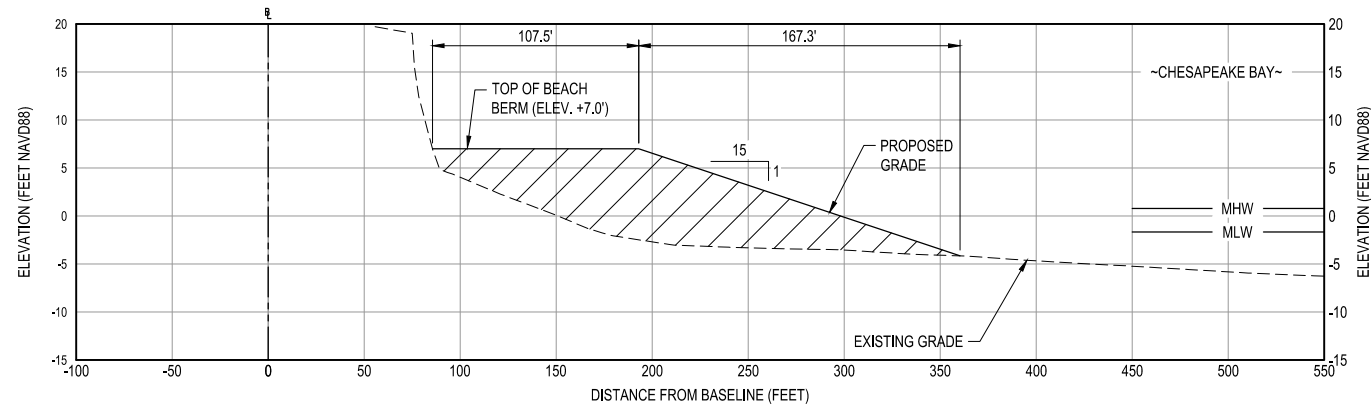


C3 SECTION: STA 45+00
C-301 VERTICAL SCALE: 1"=10' HORIZONTAL SCALE: 1"=50'

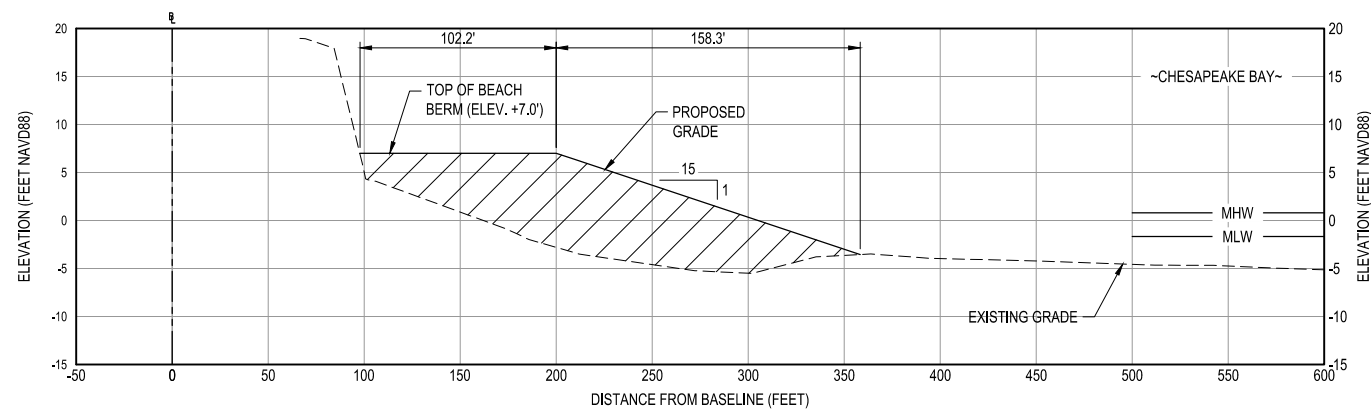


B3 SECTION: STA 40+00
C-301 VERTICAL SCALE: 1"=10' HORIZONTAL SCALE: 1"=50'

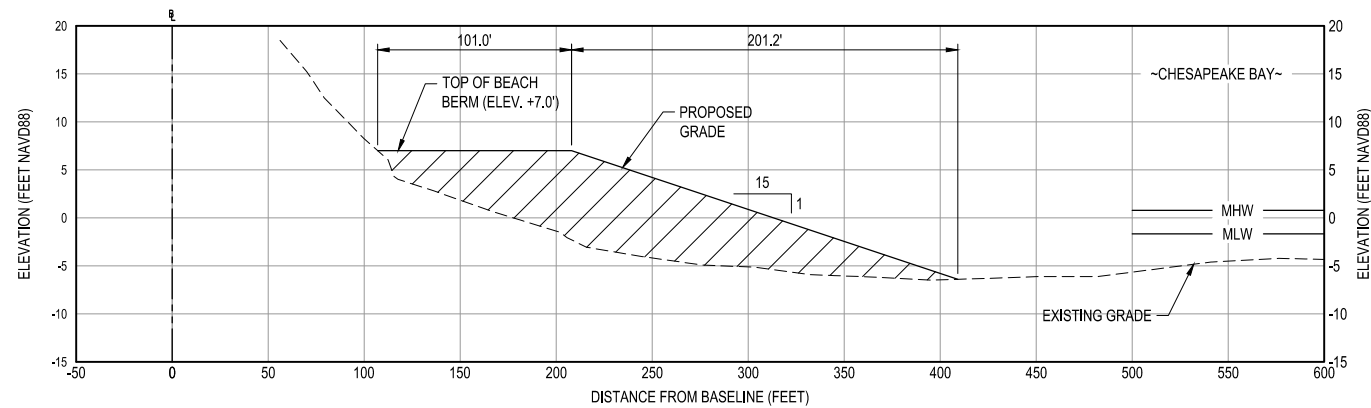


A3 SECTION: STA 35+00
C-301 VERTICAL SCALE: 1"=10' HORIZONTAL SCALE: 1"=50'

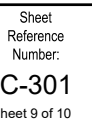


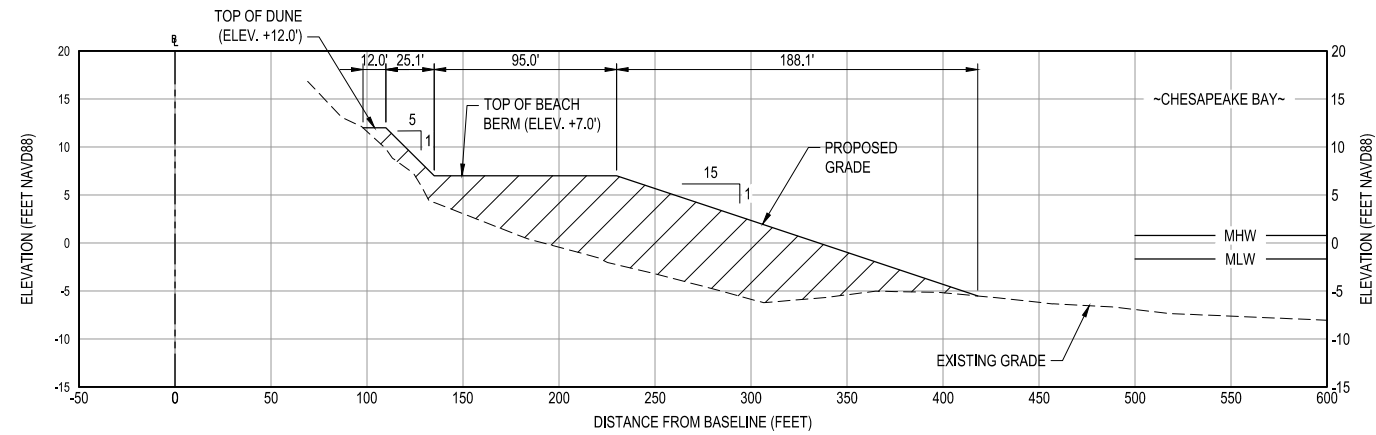


C1 SECTION: STA 30+00
C-302 VERTICAL SCALE: 1"=10' HORIZONTAL SCALE: 1"=50'

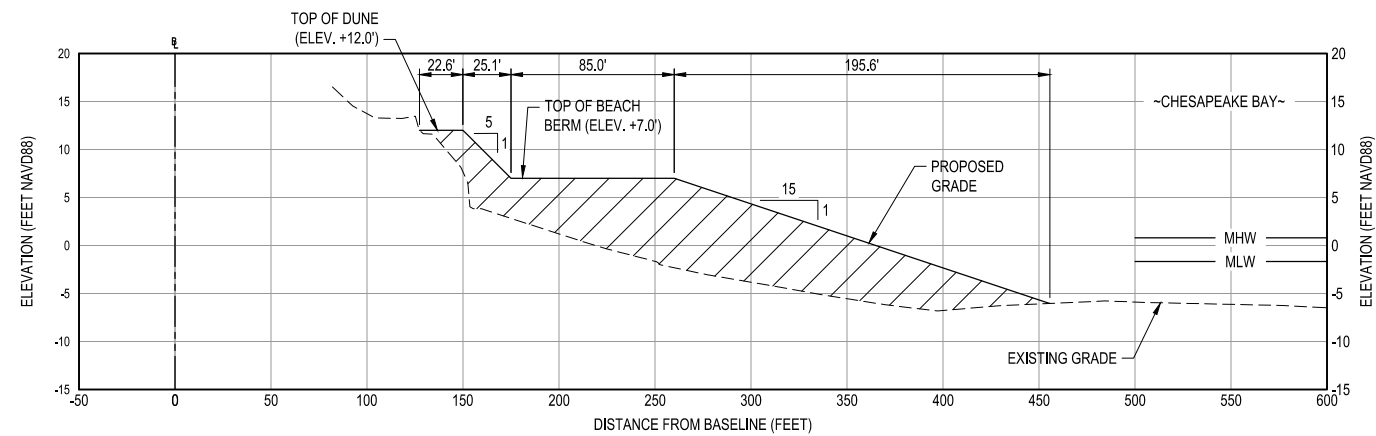


B1 SECTION: STA 25+00
C-302 VERTICAL SCALE: 1"=10' HORIZONTAL SCALE: 1"=50'

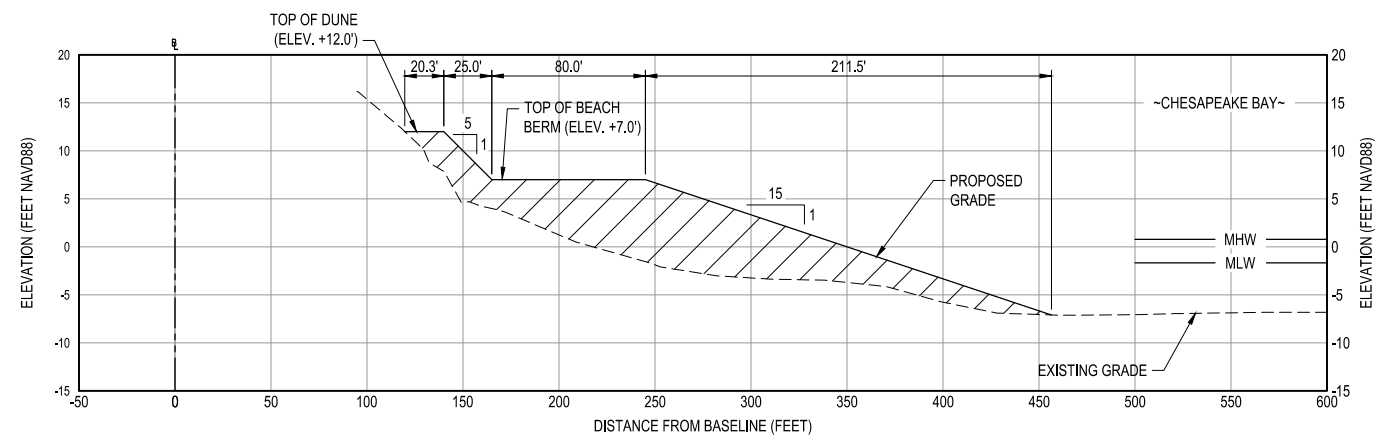


A1 SECTION: STA 20+00
C-302 VERTICAL SCALE: 1"=10' HORIZONTAL SCALE: 1"=50'

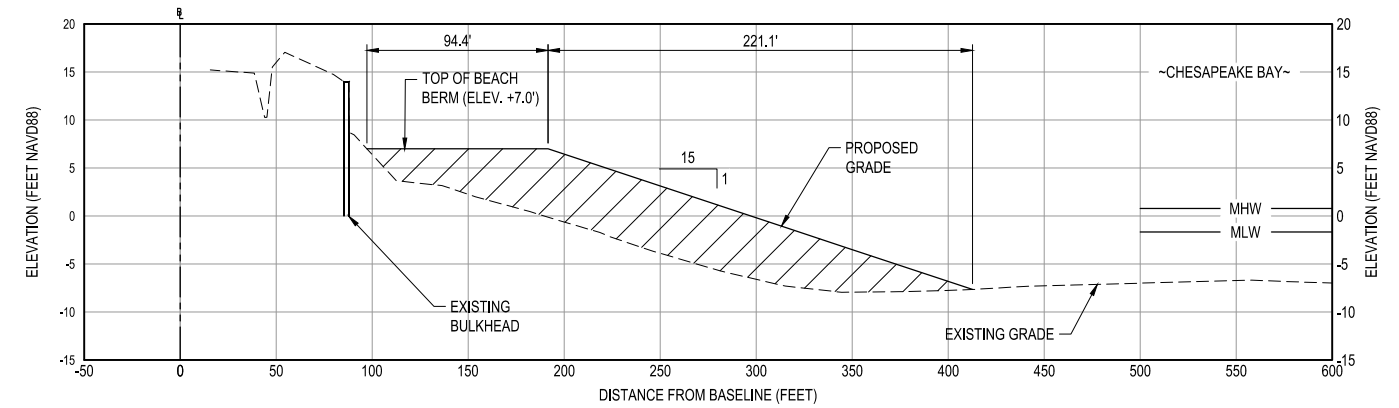

C3 SECTION: STA 15+00
C-302 VERTICAL SCALE: 1"=10' HORIZONTAL SCALE: 1"=50'

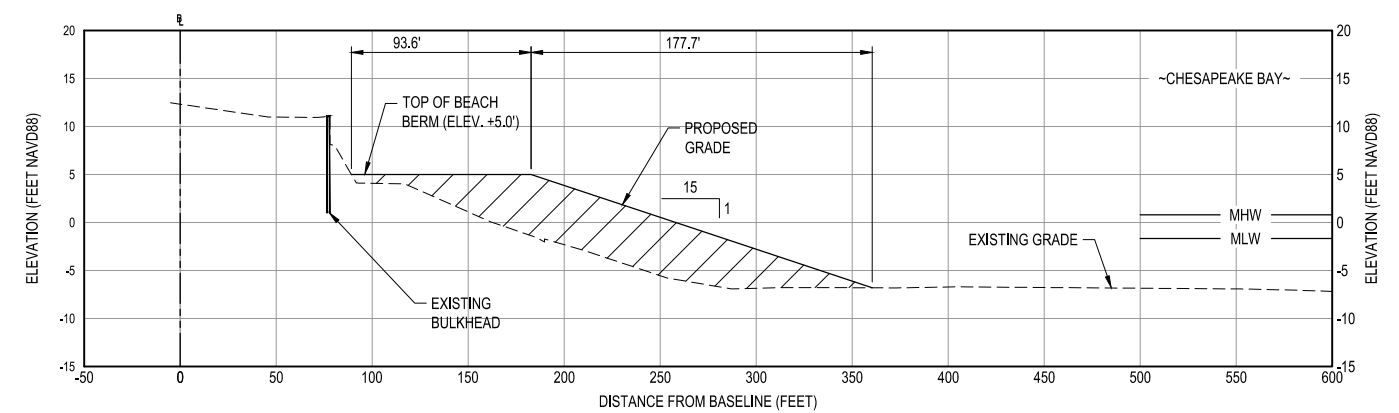

B3 SECTION: STA 10+00
C-302 VERTICAL SCALE: 1"=10' HORIZONTAL SCALE: 1"=50'

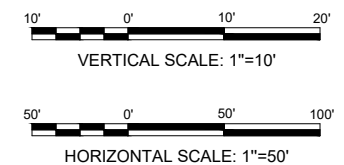

DRAWING SCALES SHOWN BASED ON 22"x34" DRAWING

[illegible]

**OCEAN PARK BEACH NOURISHMENT
VIRGINIA BEACH, VA**

BEACH SECTIONS - SHEET 2 OF 2

 moffatt & nichol	PREPARED FOR CITY OF VIRGINIA BEACH DEPARTMENT OF PUBLIC WORKS	101 W. MAIN STREET 8600 NORFOLK, VA 23510 757-438-4222	YC	Drawn by MANN Project No. 9856-16	Drawing scale: 1:1 (D SHEET)
		TSL	Check by IB	Reviewed by BPJ	Submitted by MOFFATT & NICHOL
		Drawing scale:			
		Drawing scale:			

20

File: Q:\NOR\9859-16\cadd\Archives\Permit Drawings\9859-16 Ocean Park Beach Nourishment Permit Drawings - Standard\985916C-301; Plotted: 8/1/2019 3:17 PM by LIPKINS, TURI; Saved: 8/1/2019 2:57 PM by TLIPKINS